


LEGENDA

Numar Sector	113
Cod constructie	C1
ID imobil	15
Limita sector	[Green line]
Limita imobil	[Black line]
Limita intravilan	[Blue line]
Limita tarla	[Cyan line]
Numar tarla	101
Numar postal	10
Limita constructie	[Black line]

Executant: S.C. TOPOFAN S.R.L.
Ing. Fântână Ion
Data: 19.08.2022

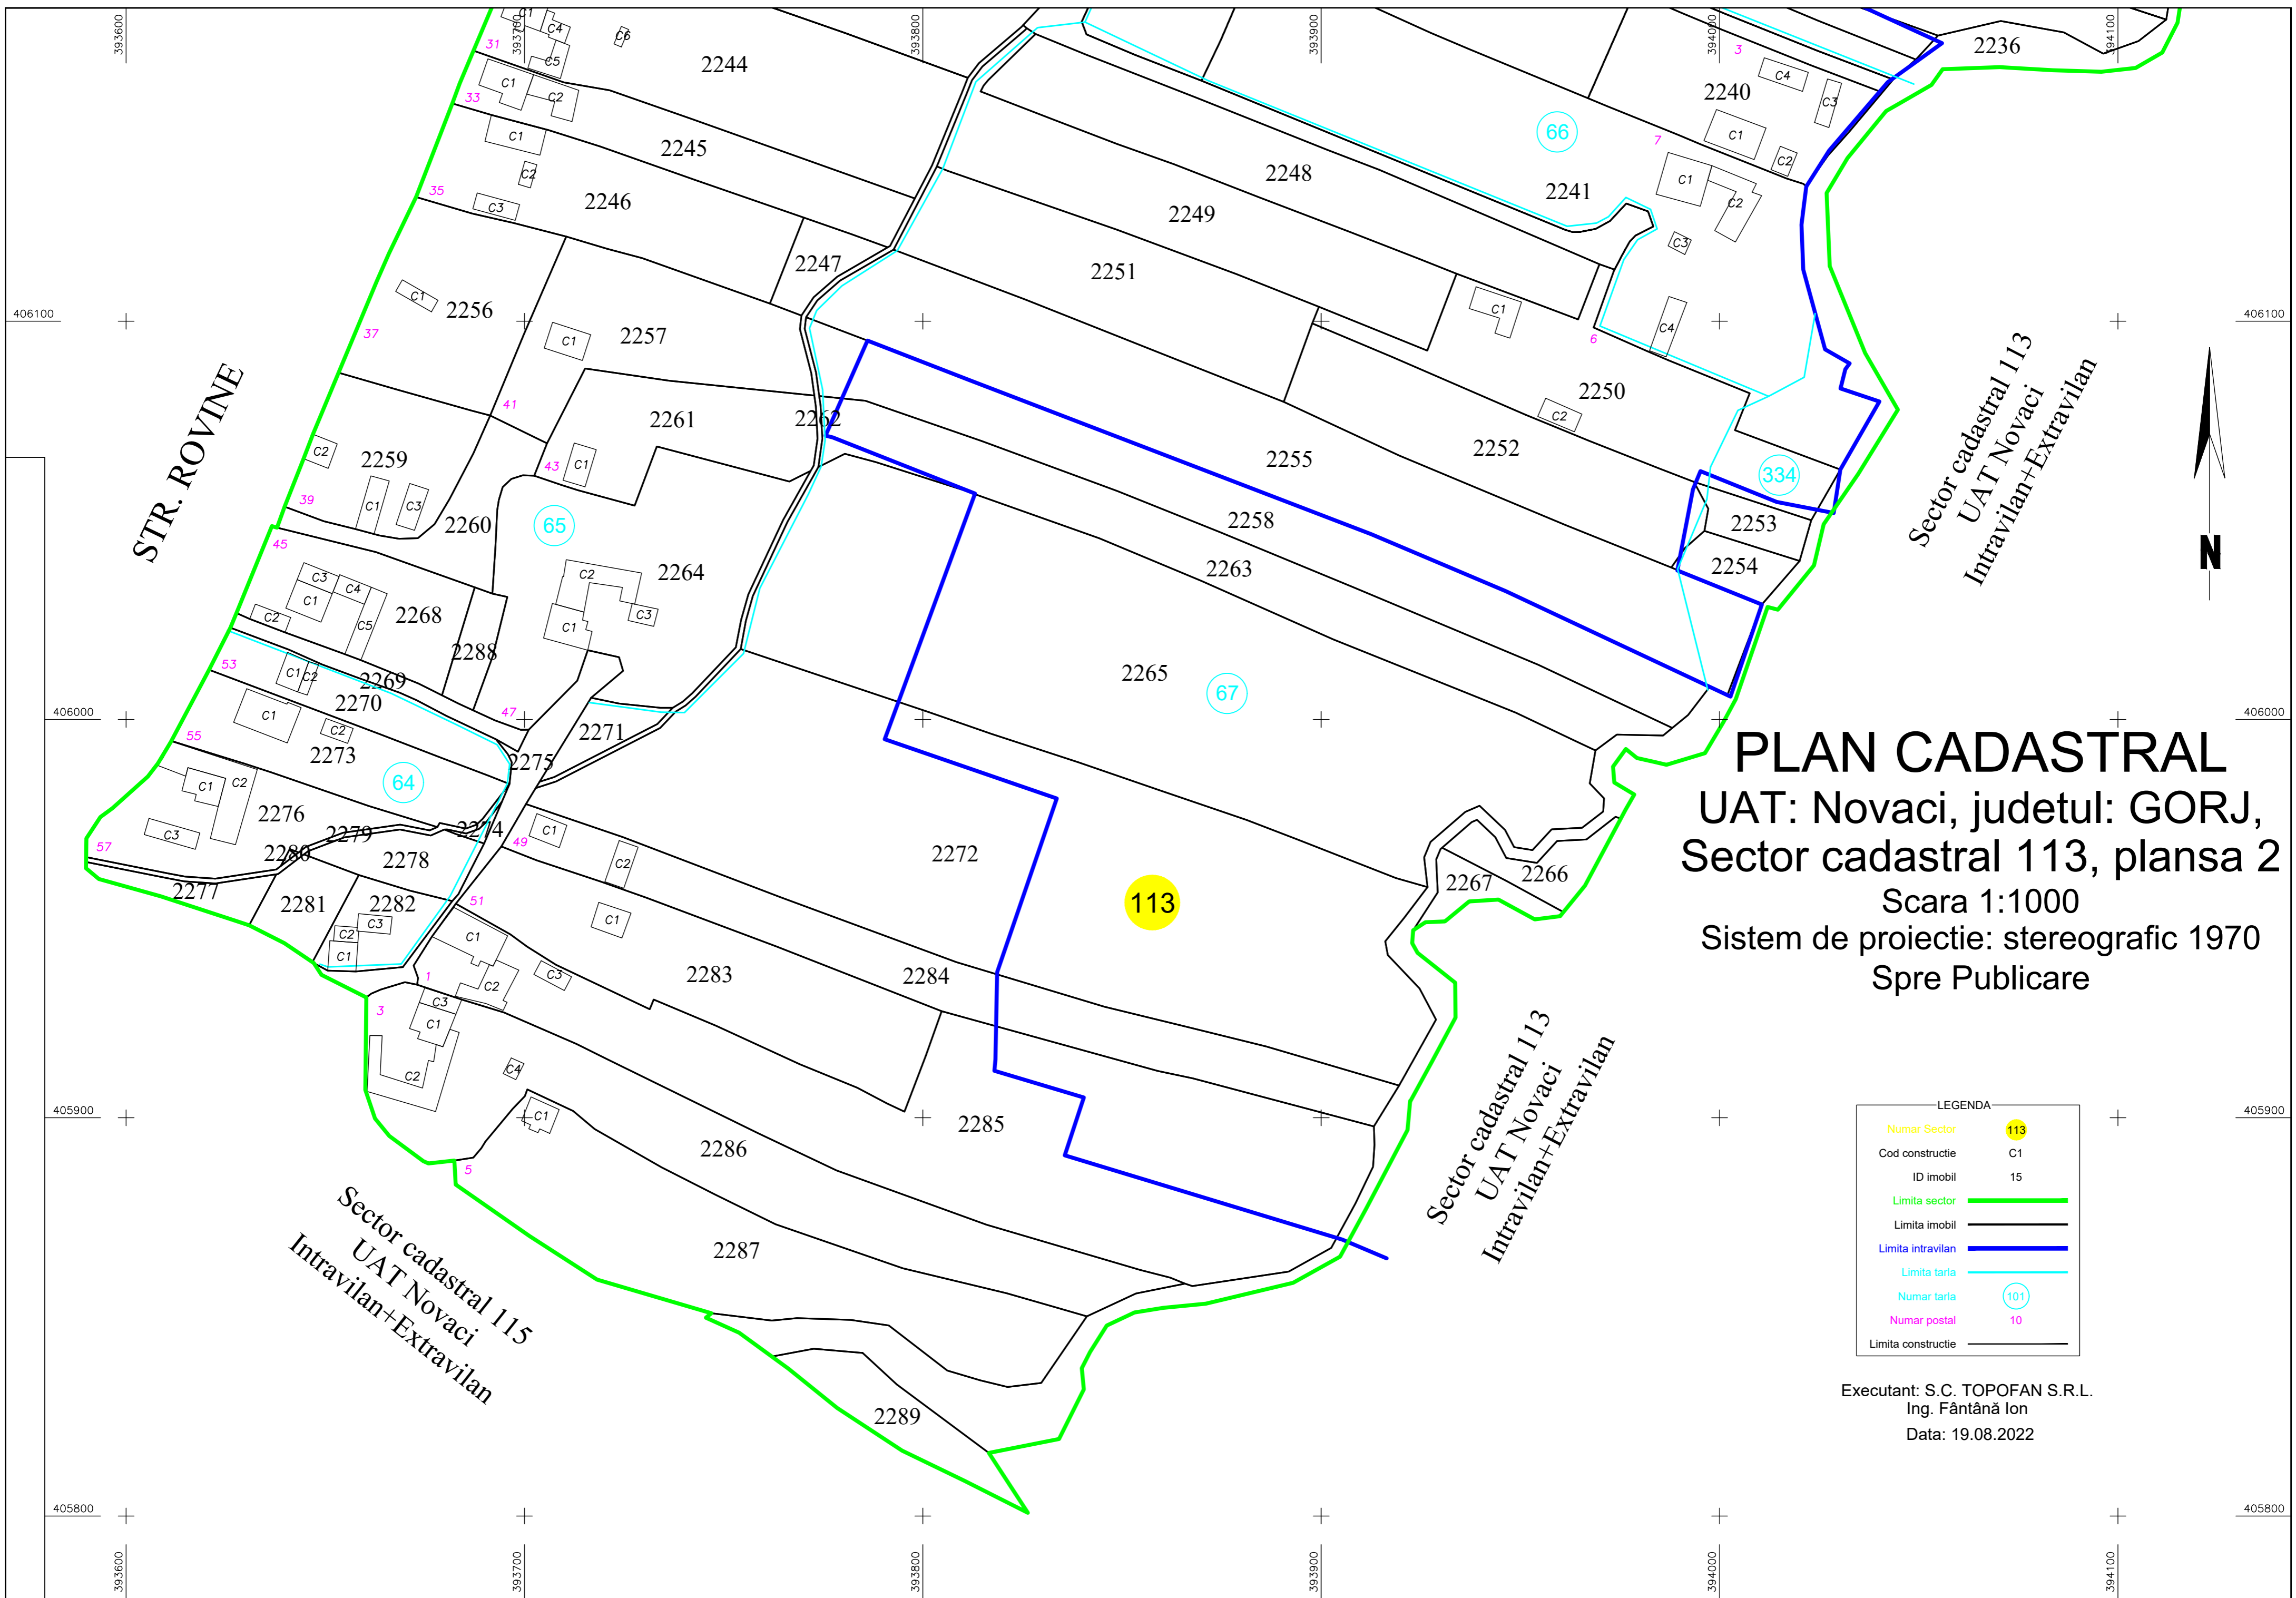

STR. ROVINE

Sector cadastral 113
UAT Novaci
Intravilan+Extravilan

Sector cadastral 115
UAT Novaci
Intravilan+Extravilan

Sector cadastral 113
UAT Novaci
Intravilan+Extravilan

PLAN CADASTRAL
 UAT: Novaci, judetul: GORJ,
 Sector cadastral 113, plansa 2
 Scara 1:1000
 Sistem de proiectie: stereografic 1970
 Spre Publicare

LEGENDA

Numar Sector	113
Cod constructie	C1
ID imobil	15
Limita sector	
Limita imobil	
Limita intravilan	
Limita tarla	
Numar tarla	101
Numar postal	10
Limita constructie	

Executant: S.C. TOPOFAN S.R.L.
 Ing. Fântână Ion
 Data: 19.08.2022